



A1 FAMILY TOWER

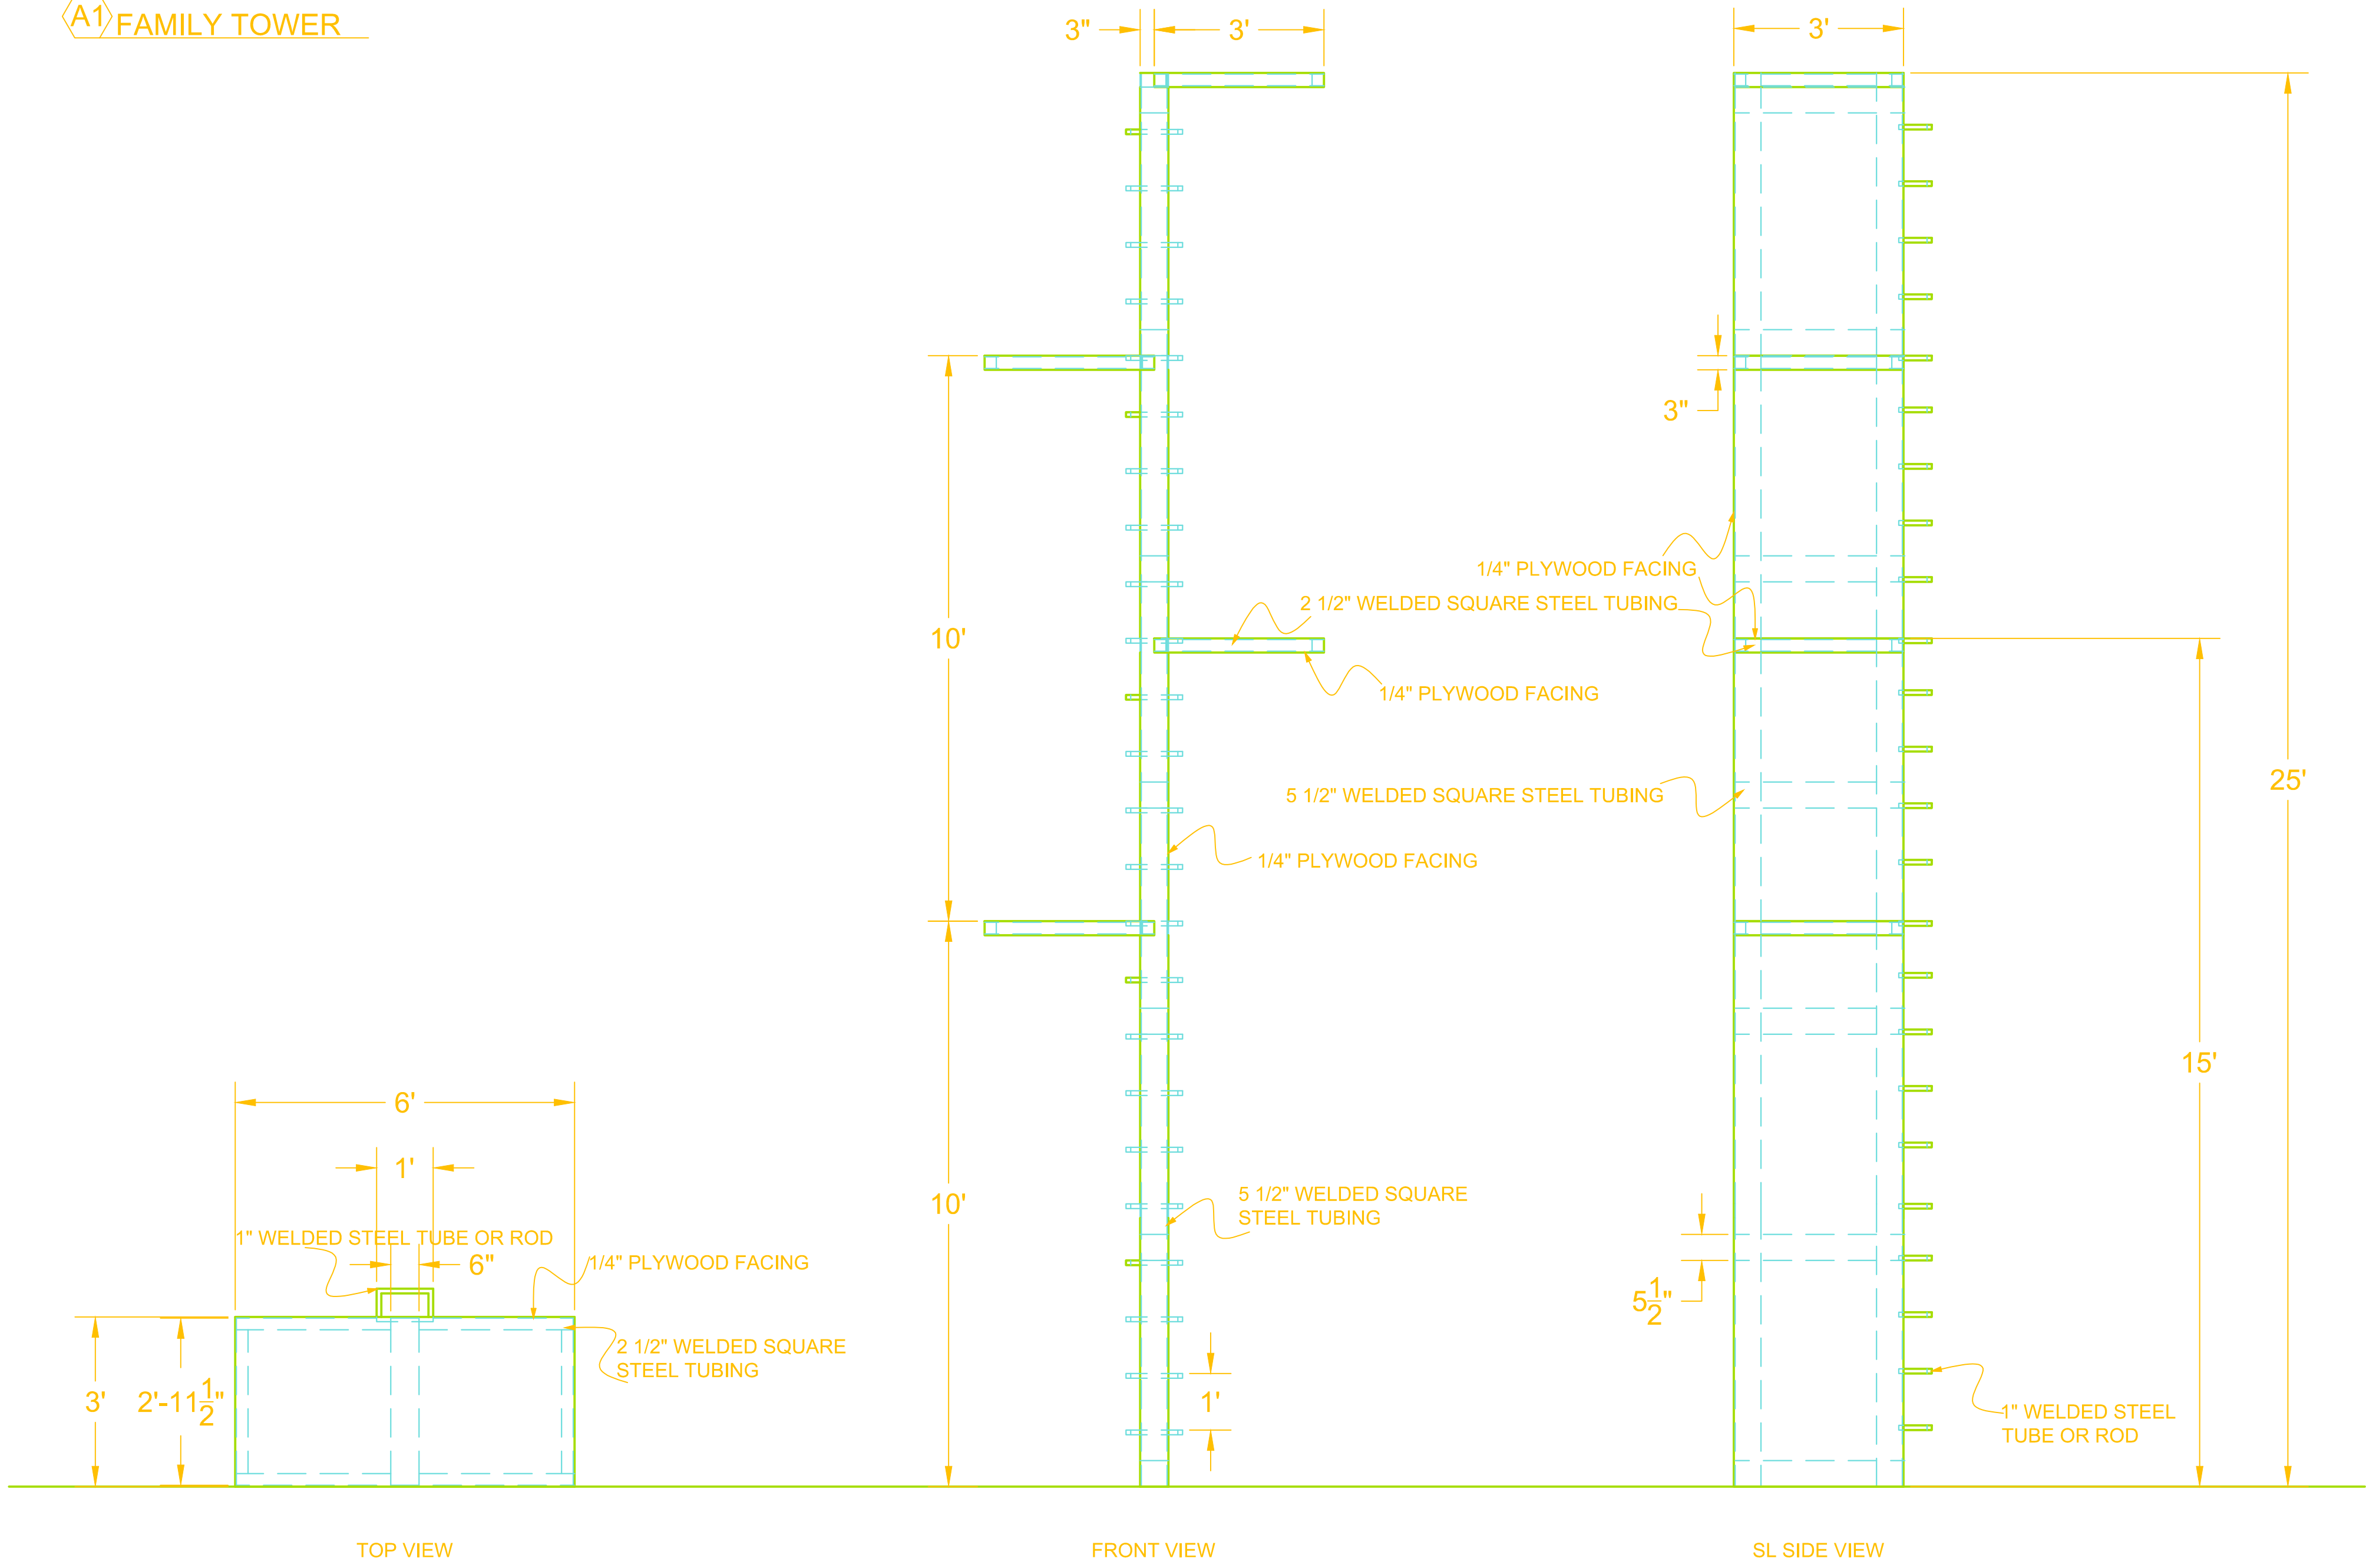

A1 ANNA I TOWER

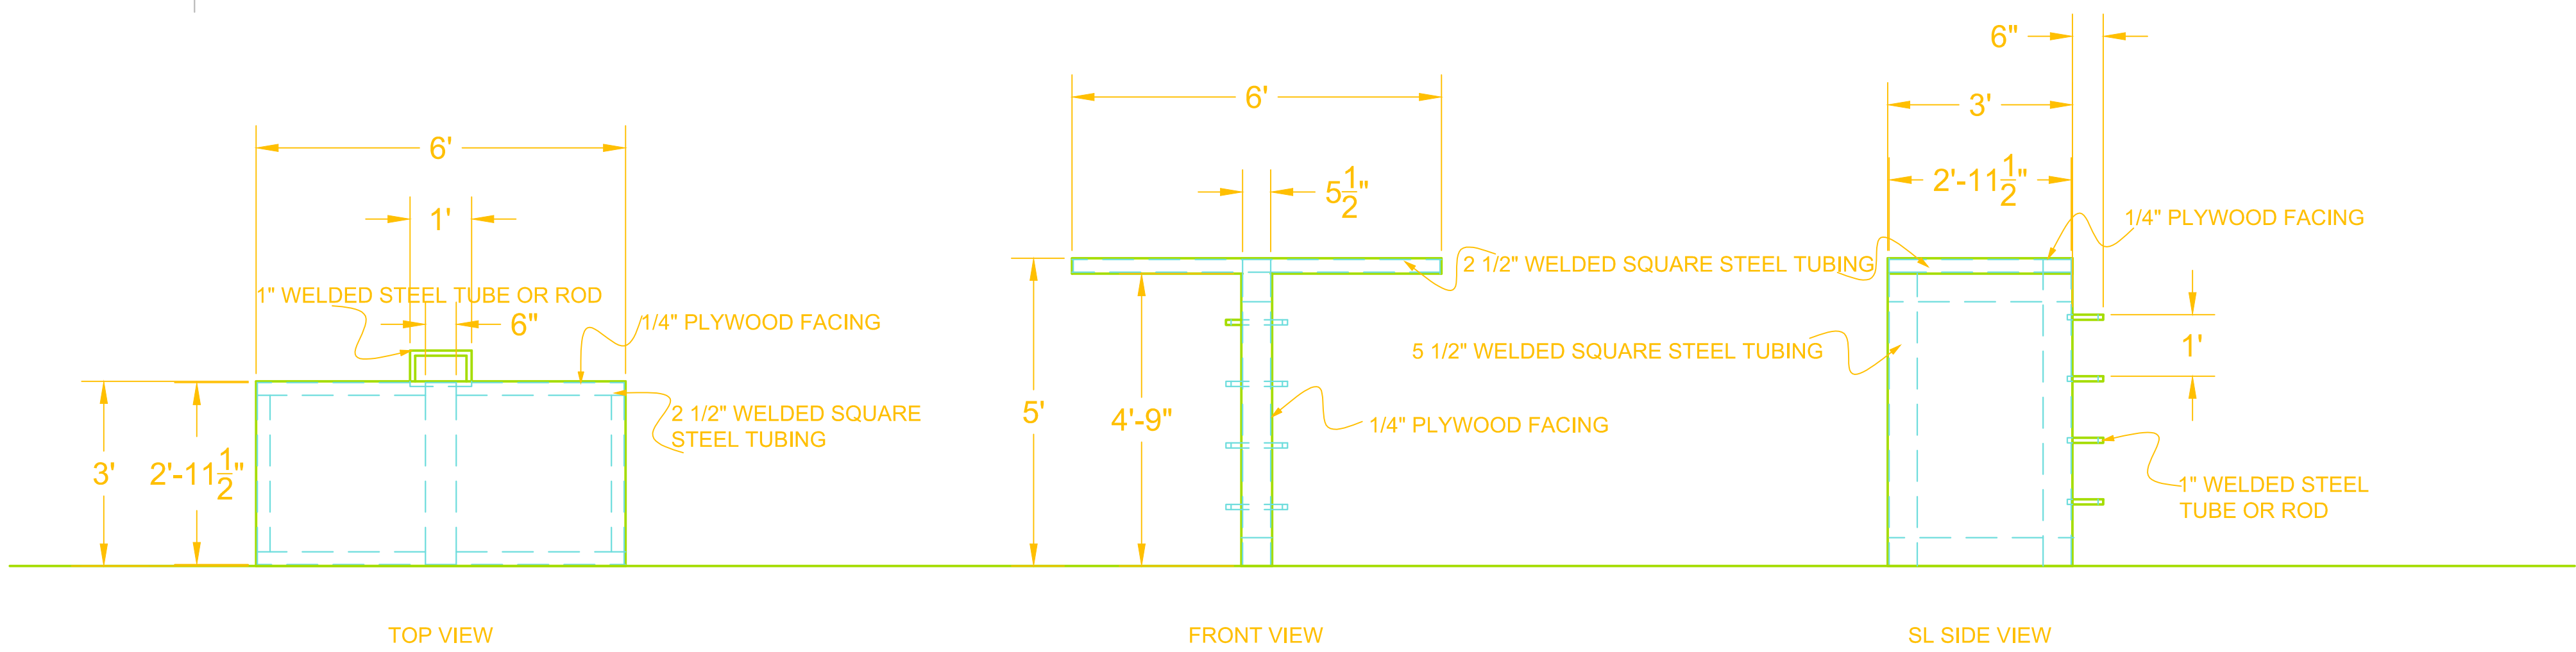

SEVEN DEADLY SINS	HUMBOLDT STATE UNIVERSITY		DWG NO.
	DIRECTOR: XAVIER BRENT	DRAFTER:	D04
	DESIGNER: CATHERINE DAWSON	DATE: 5-10-13	
	TECH DIRECTOR: AVRIL FLOWERS	SCALE: 1/2" = 1'0"	
DESIGN ELEVATION: A - TOWERS			OF 25